




# SALA DA MANGIARE E CUCINA

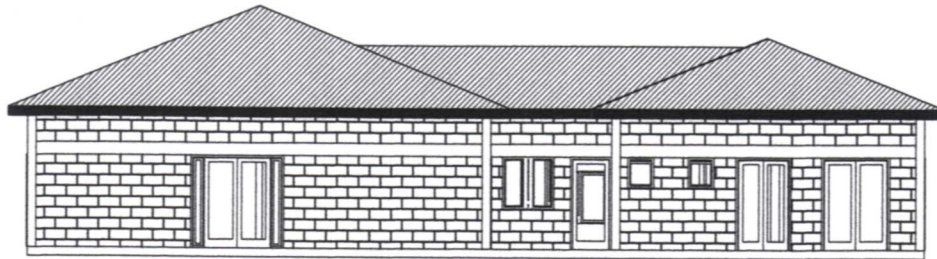


ELEVATION 01 scale 1:100.

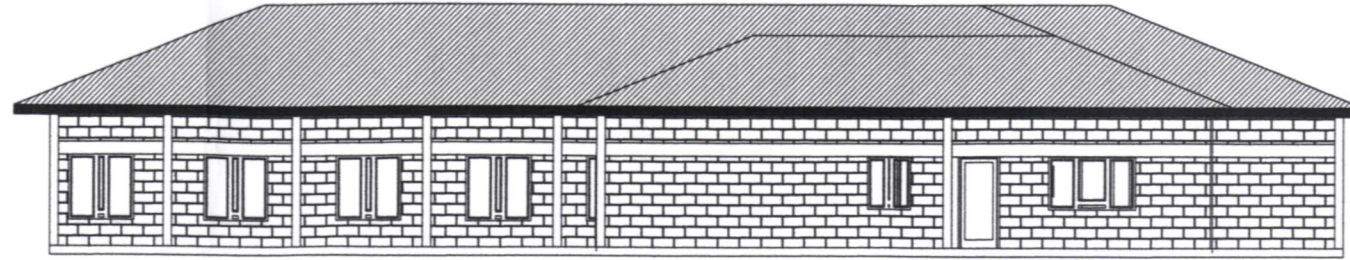


ELEVATION 02 scale 1:100.

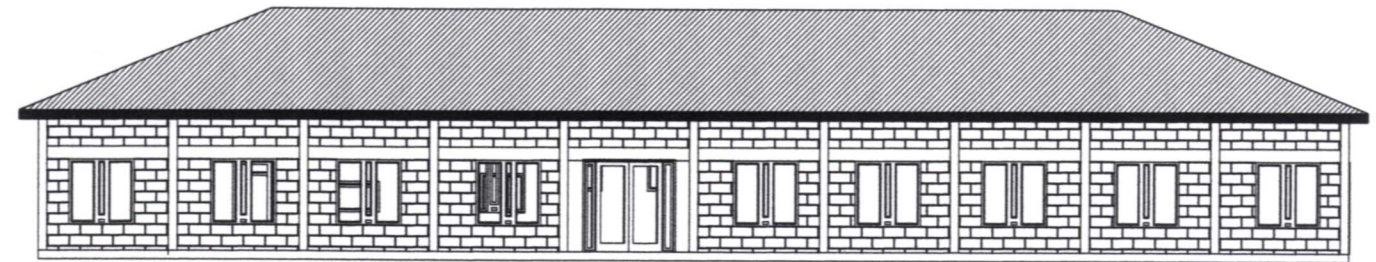

ELEVATION 03 scale 1:100.

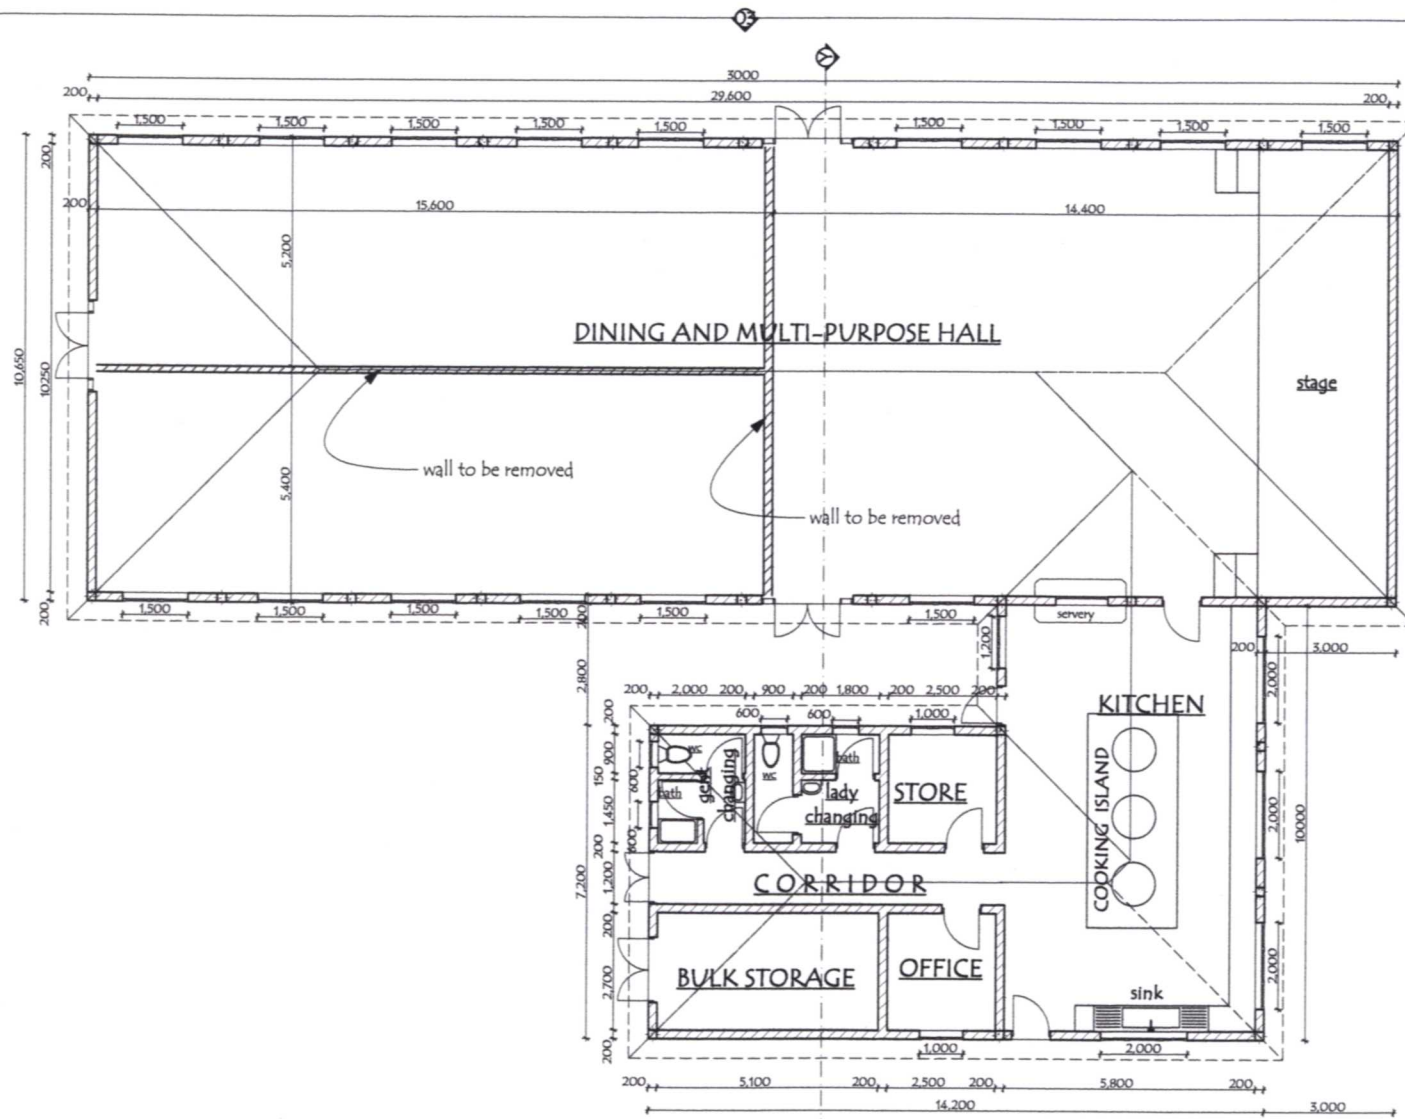

PLAN scale 1:100.

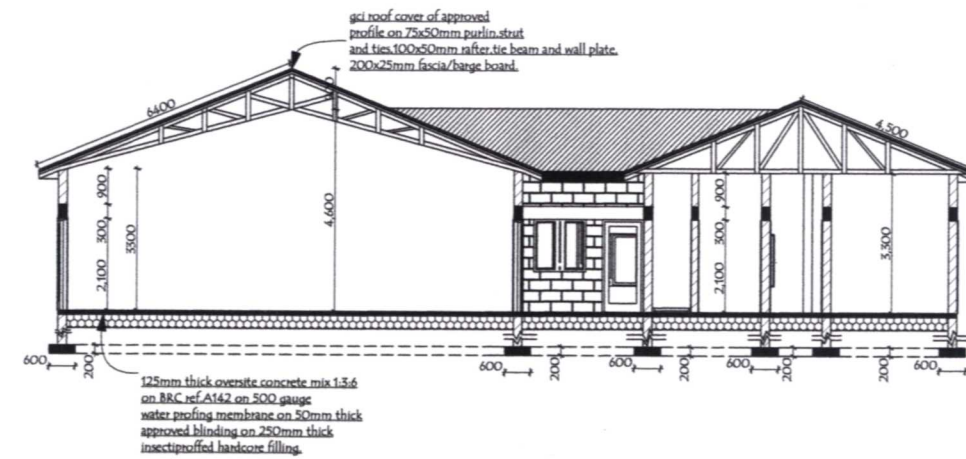

SECTION THROUGH Y-----Y scale 1:100.

figured dimensions are millimetres  
depth of foundation to be decided on site  
permanent air vents to be included on openings

project	client	consult	drawn	date	scale
PROPOSED DINING HALL AND KITCHEN FOR IGOJI DAY AND BOARDING PRIMARY SCHOOL	DIocese OF MERU	Y.B SERVICES P.O.BOX 174, NKUBU.	KIENI M.	JUNE 2009	1:100