




6.00 min


JOINER'S SHOP

200/250

5.00/6.00 min

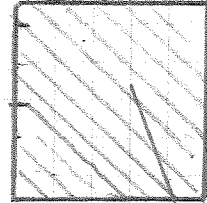

200/300

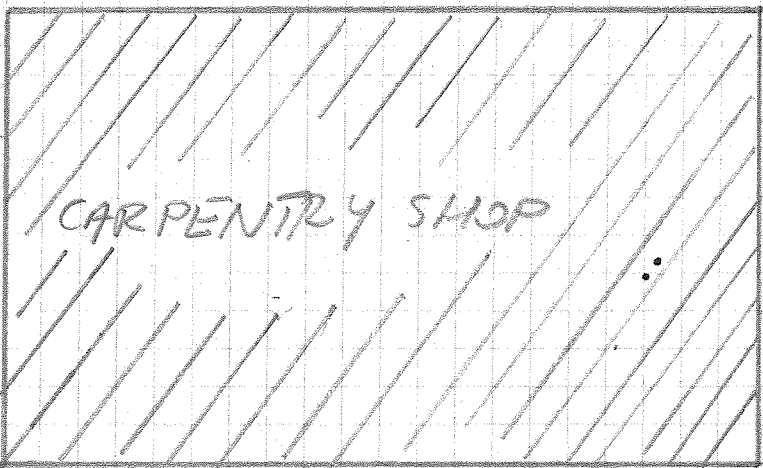


6.00 min

CARPENTRY SHOP


200/300

HOUSE FOR CURRENT GENERATION

10.00 minimum

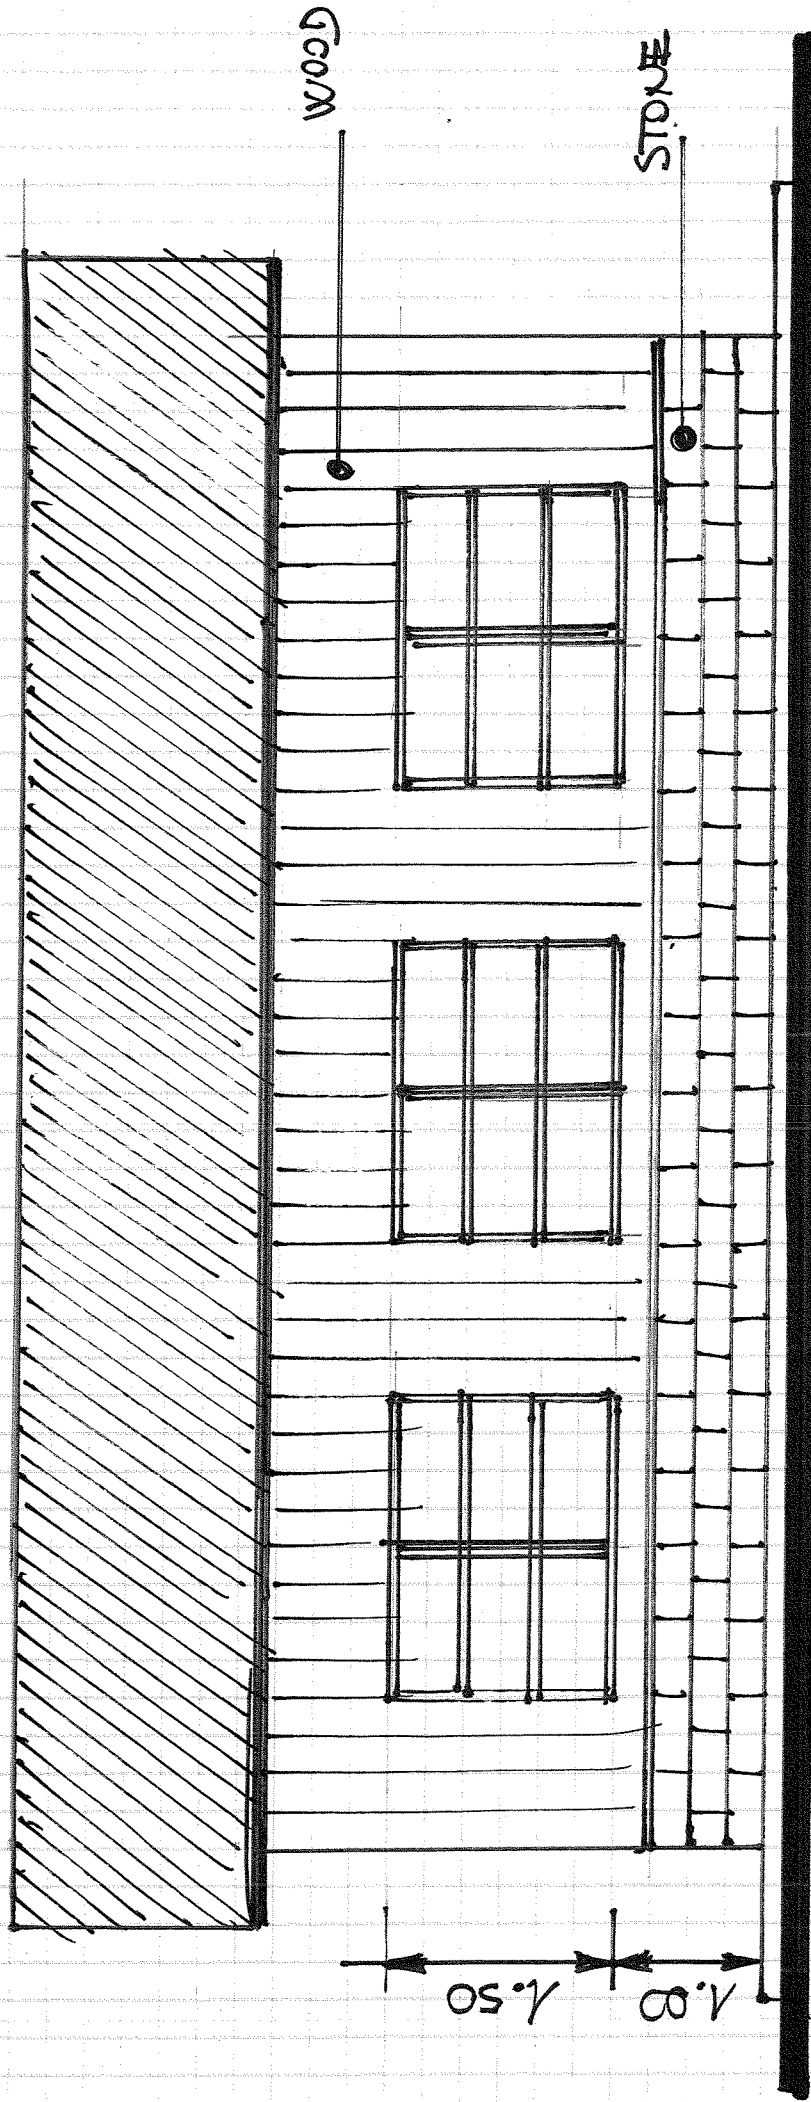


ELEVATION 02-04 scale 1:50

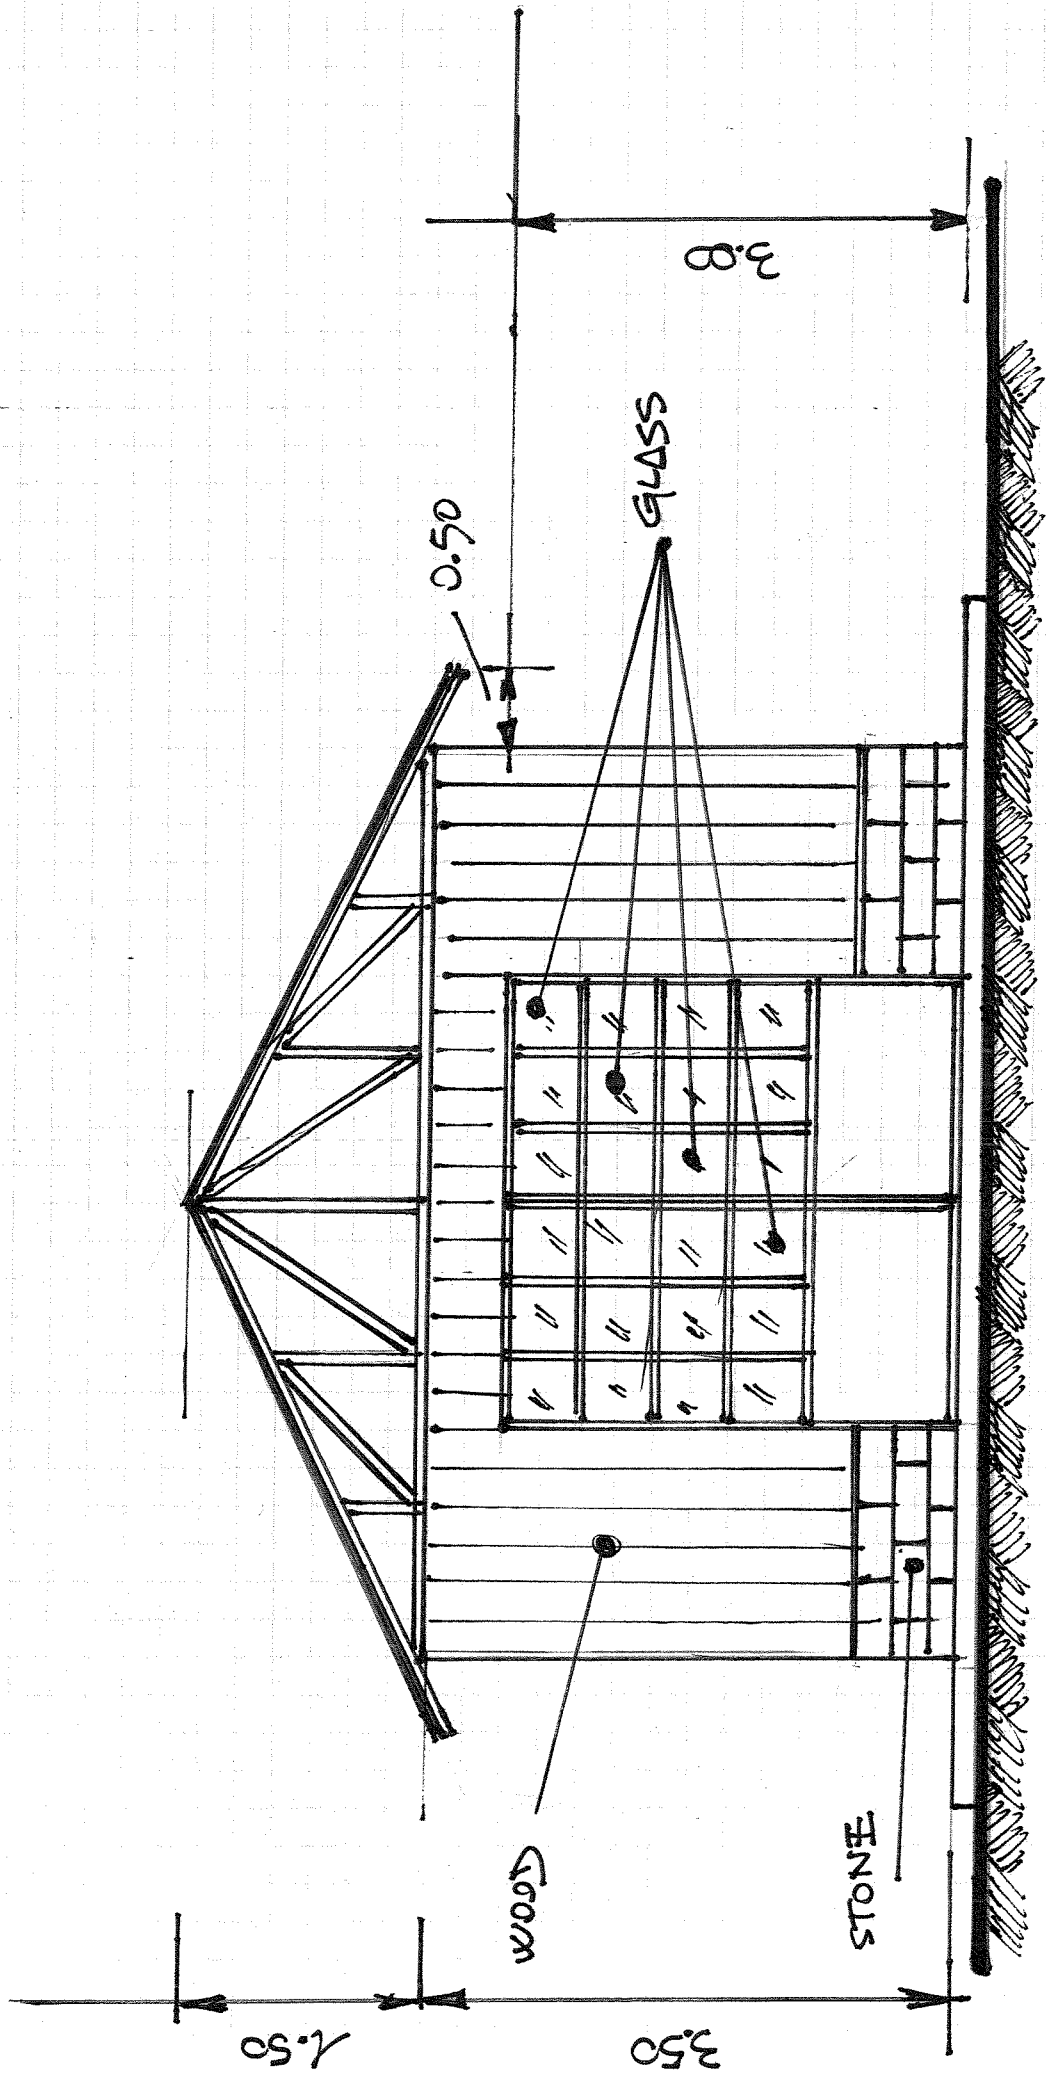

ELEVATION OF scale 1:50

01

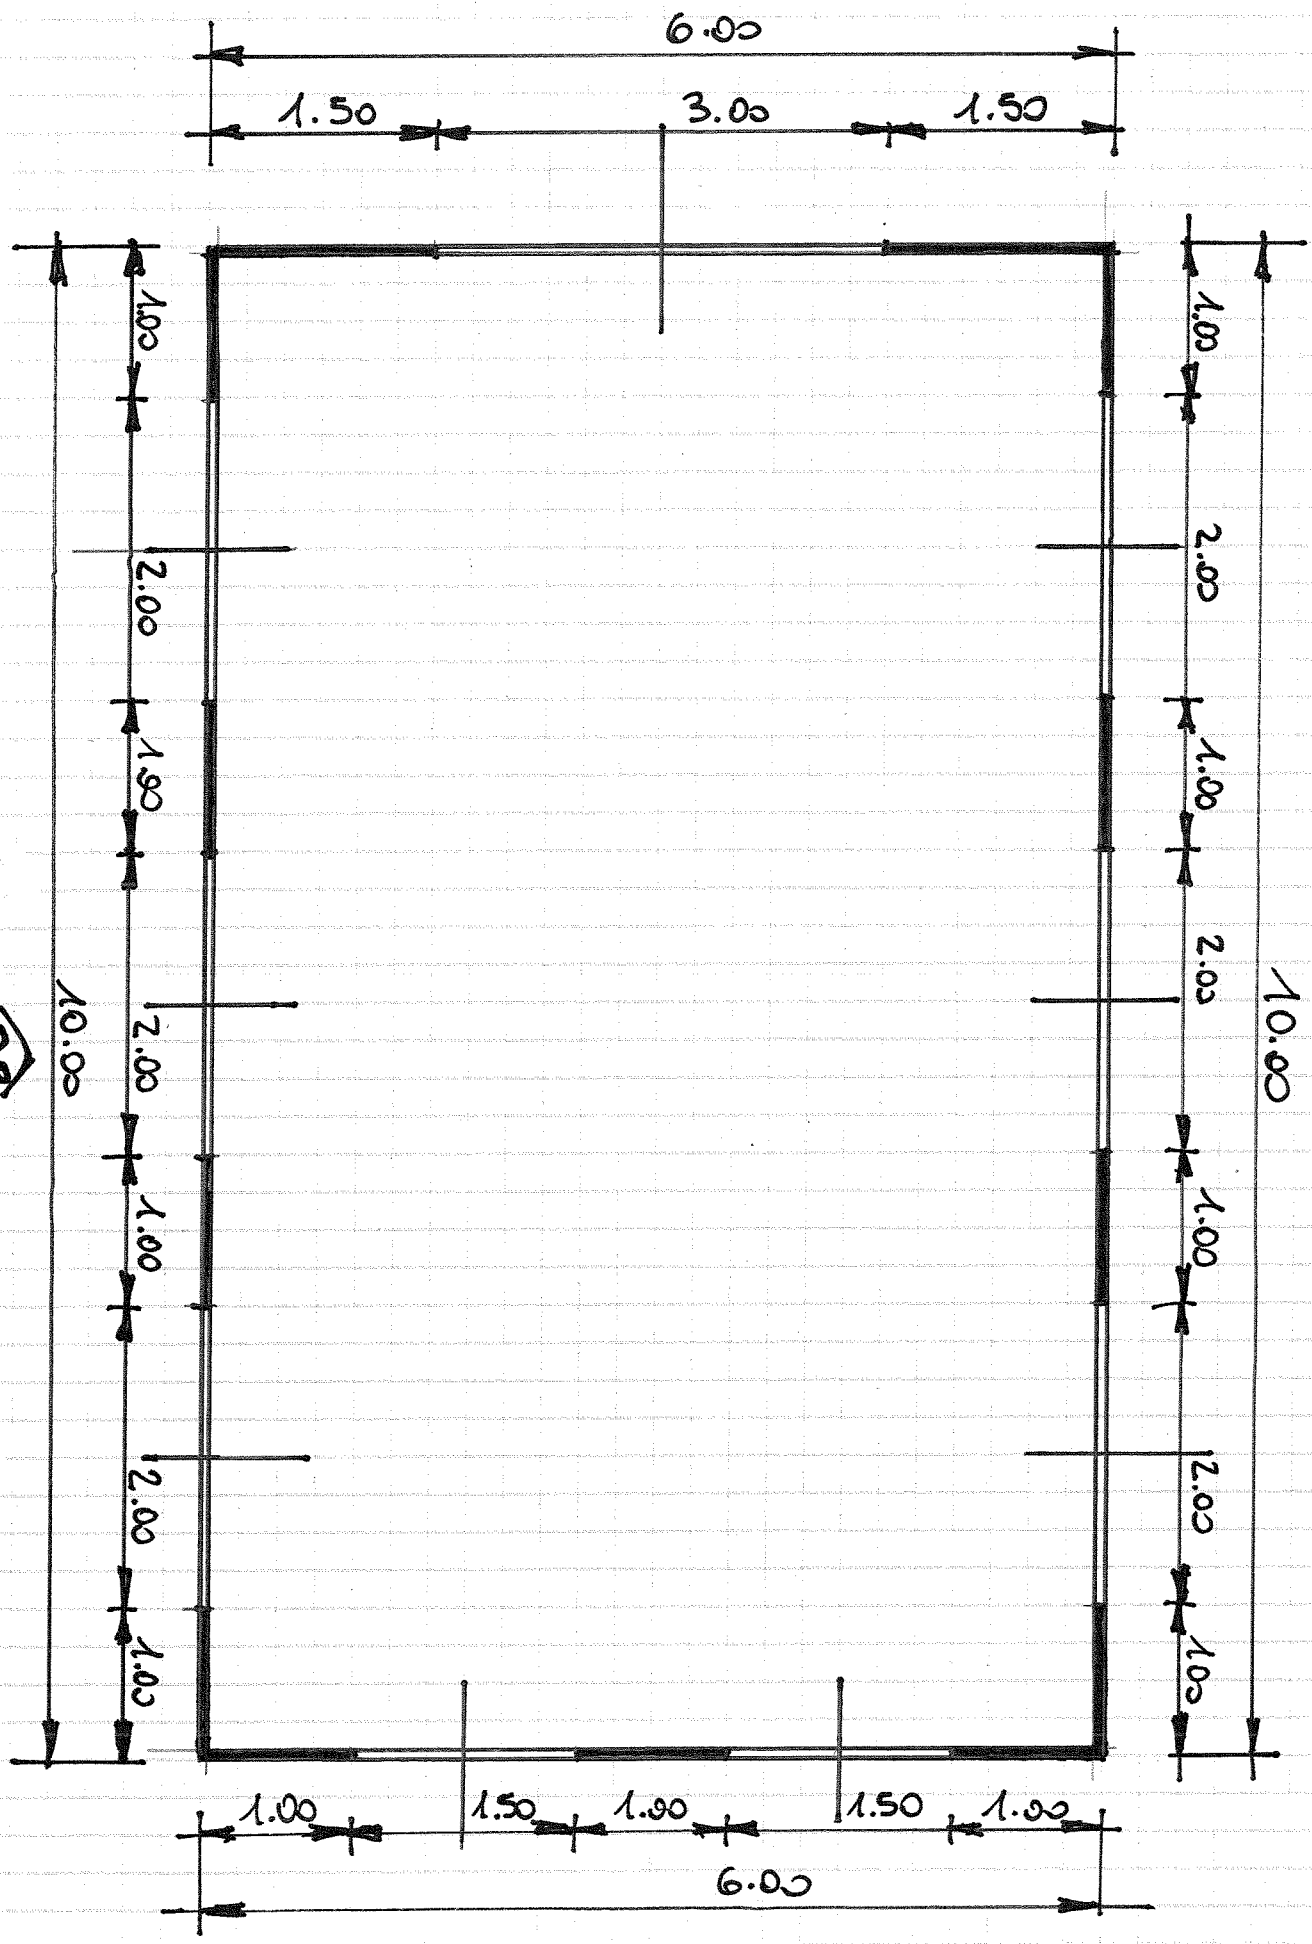

04

02

6.00

10.00

6.00

1.50

3.00

1.50

1.00

2.00

1.50

2.00

1.00

2.00

1.00

1.00

2.00

1.00

2.00

1.00

2.00

1.00